
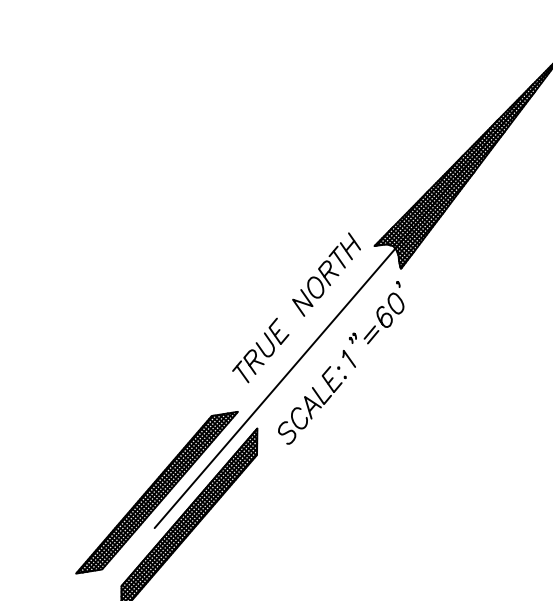


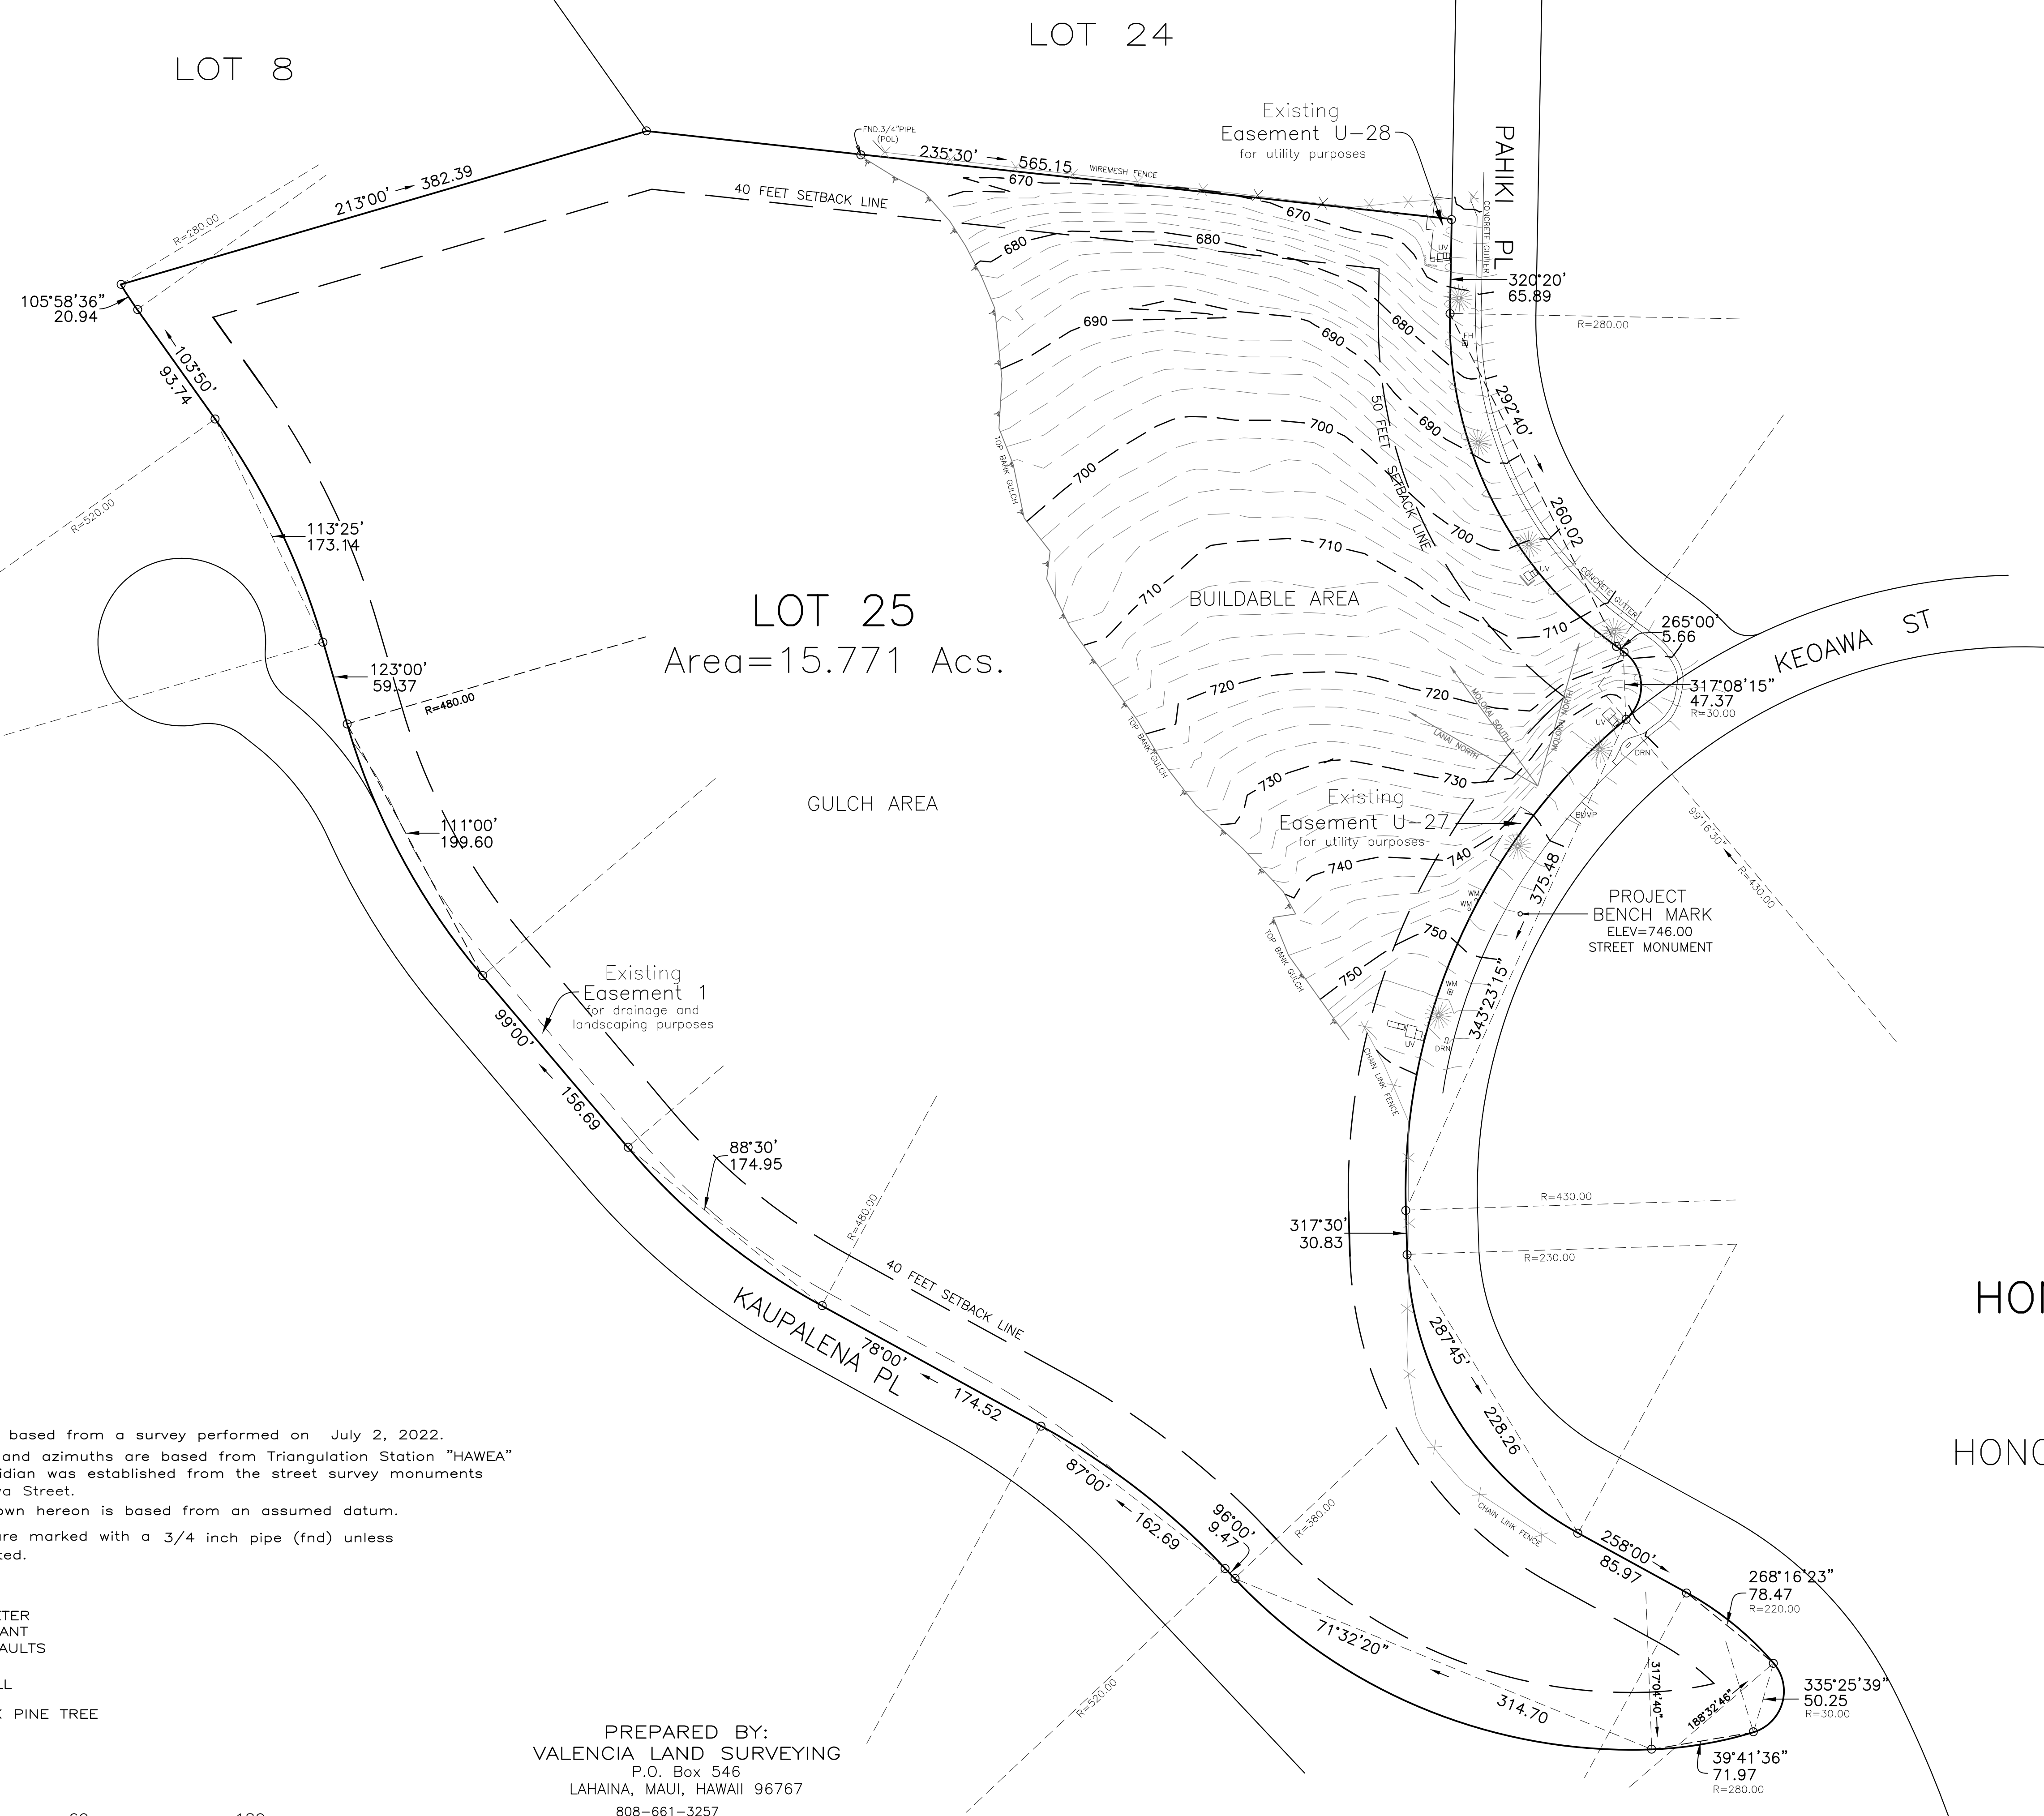


TOPOGRAPHIC MAP  
LOT 25(PORTION)  
HONOLUA RIDGE—PHASE I  
FILE PLAN 2375  
TMK:(2) 4-2-008:025  
HONOLUA, LAHAINA, MAUI, HAWAII

- NOTES:
1. This map is based from a survey performed on July 2, 2022.
  2. Coordinates and azimuths are based from Triangulation Station "HAWEA" and its meridian was established from the street survey monuments along Keoawa Street.
  3. Elevation shown hereon is based from an assumed datum.
  4. All corners are marked with a 3/4 inch pipe (fnd) unless otherwise noted.

- LEGEND:
- WM=WATER METER
  - FH=FIRE HYDRANT
  - UV=UTILITY VAULTS
  - DRN=DRAIN
  - CRM WALL
  - NORFOLK PINE TREE

PREPARED BY:  
VALENCIA LAND SURVEYING  
P.O. Box 546  
LAHAINA, MAUI, HAWAII 96767  
808-661-3257

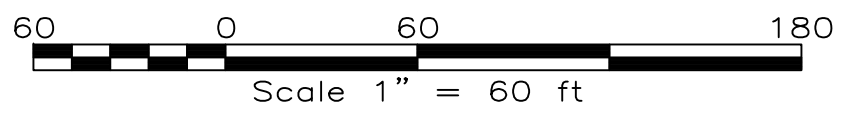

This work was prepared by me or under my direct supervision.  
VALENCIA LAND SURVEYING  
ADVANCE COPY—SUBJECT TO CHANGE  
ARTHUR P. VALENCIA  
Licensed Professional Land Surveyor  
State of Hawaii Certificate No. 10026  
Exp. Date: 4-30-24

